


HOLLAND

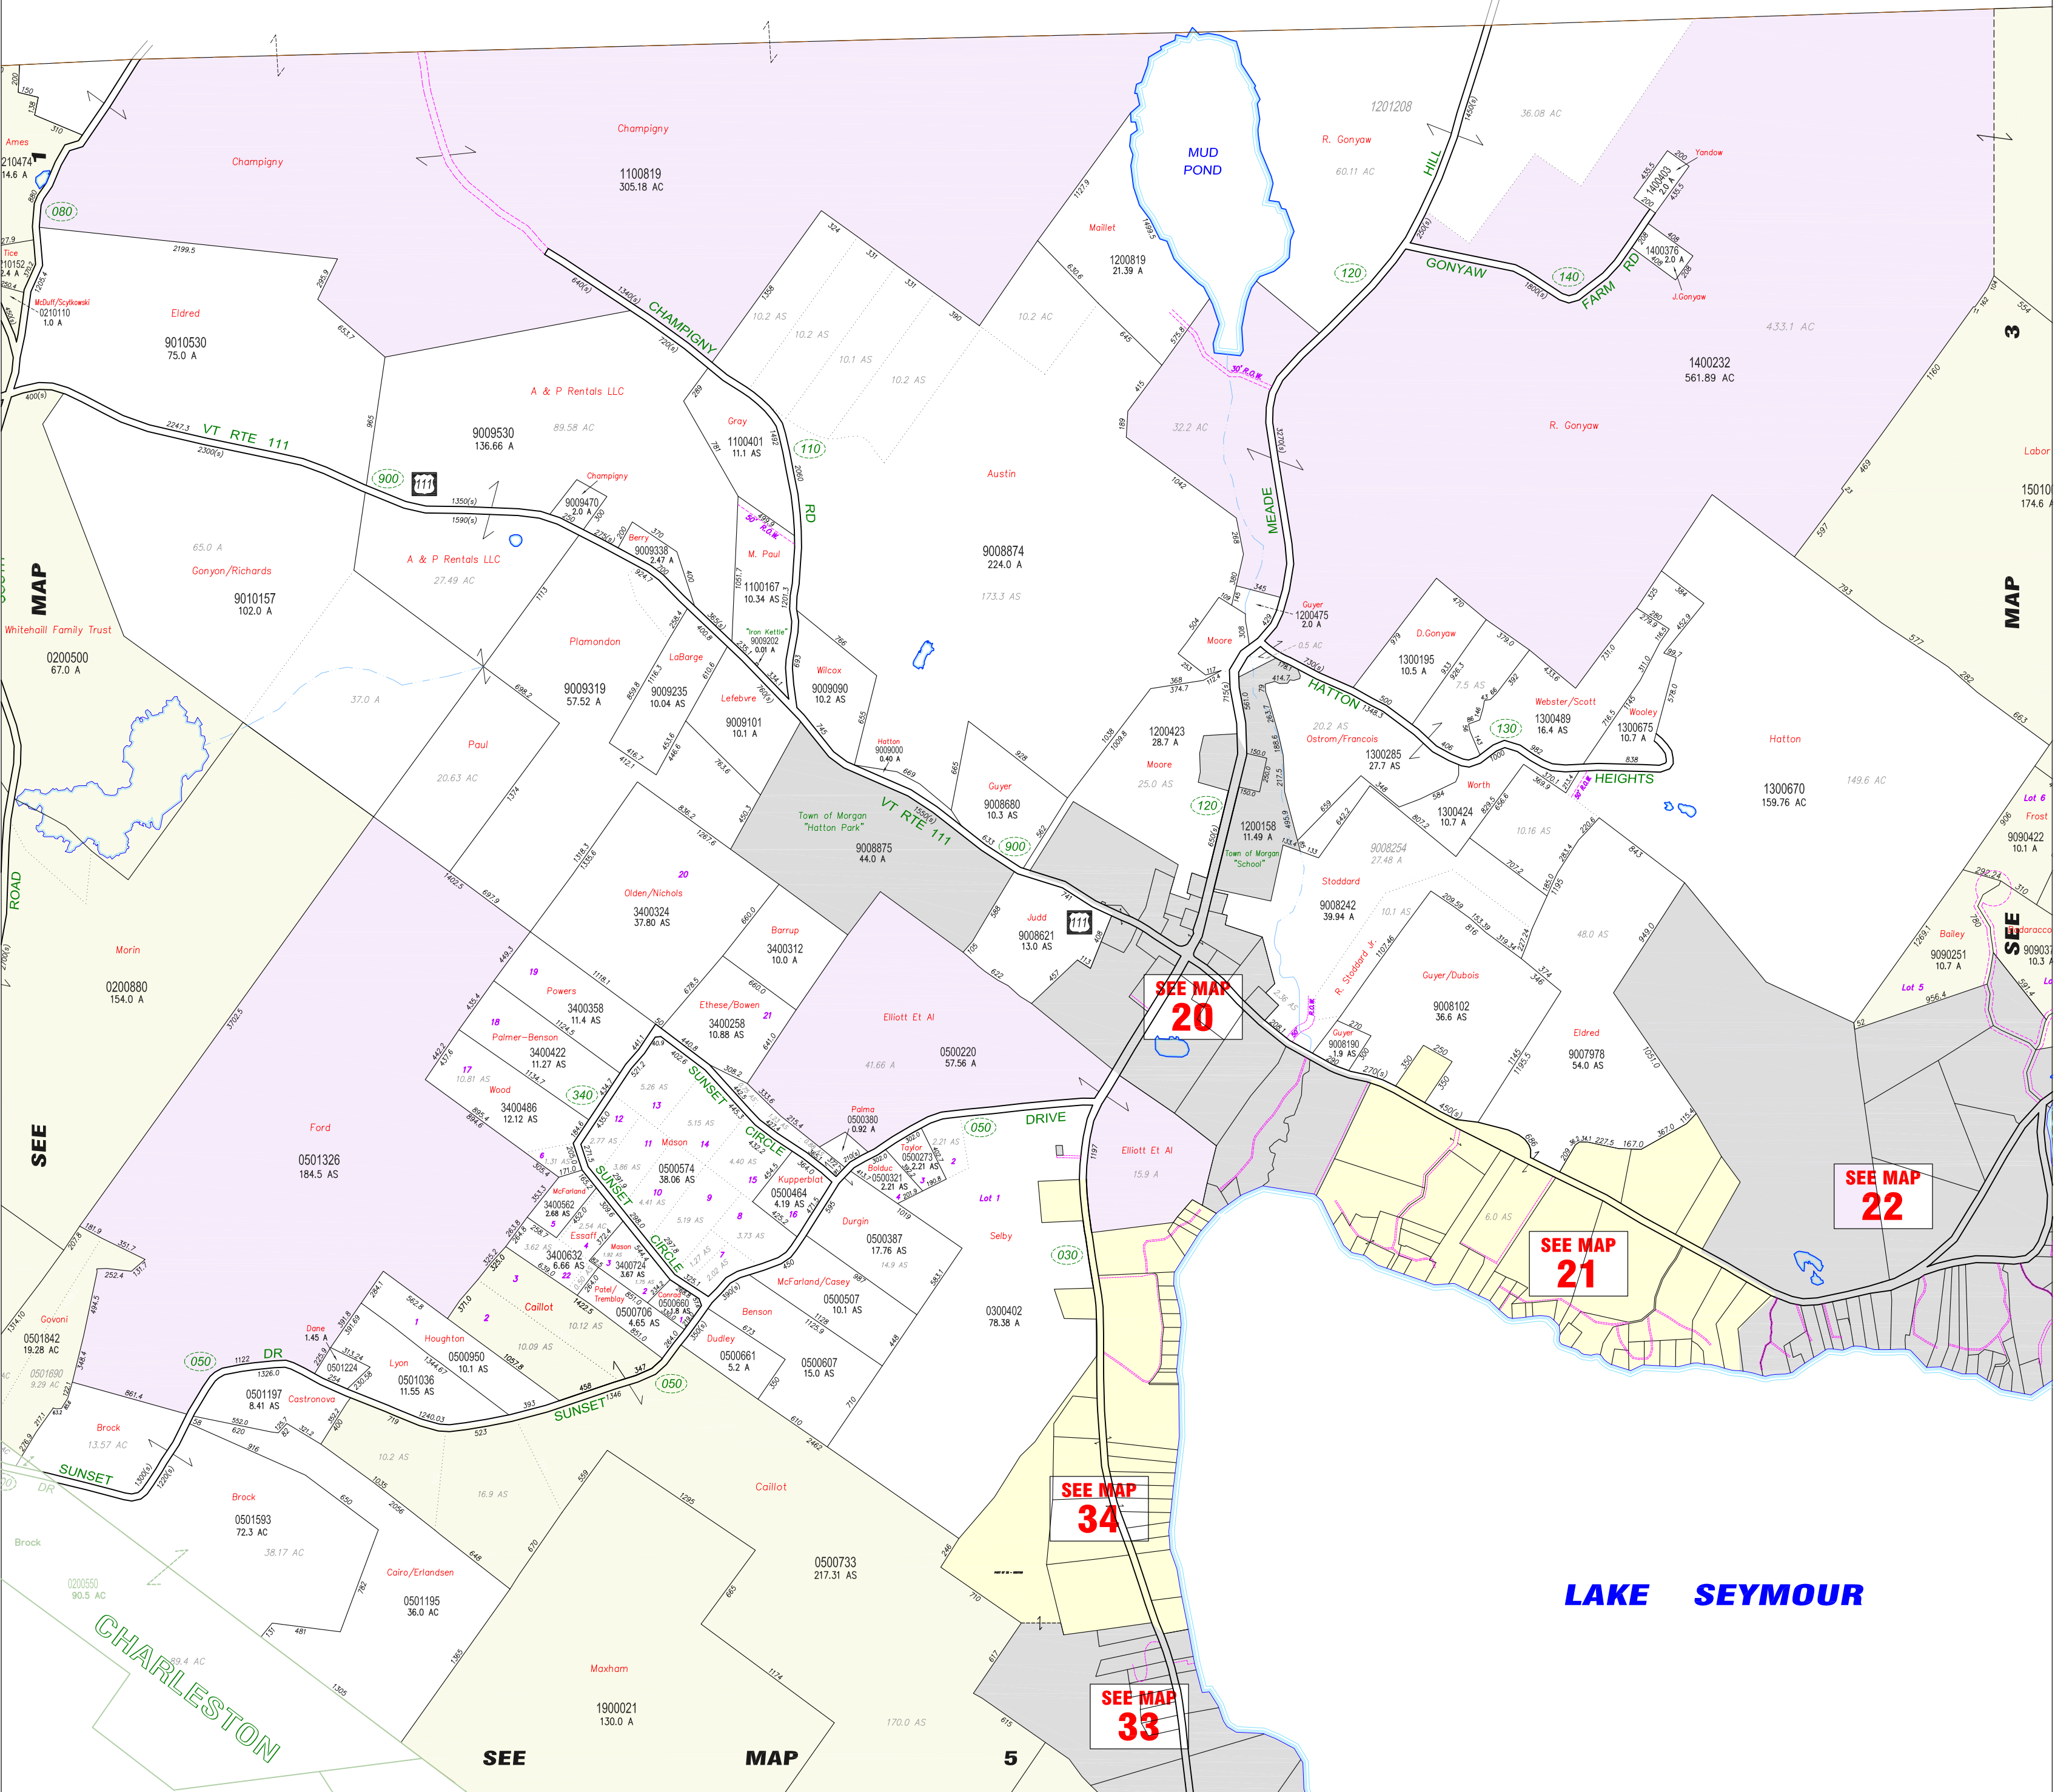

Digitally Mapping Prepared By


RUSSELL GRAPHICS

This is not a SURVEY...
 This Map was prepared from Deeds & Surveys recorded in the Town Clerk's Office. The accuracy of this map is determined by the filed information. ALL INFORMATION IS SUBJECT TO CHANGE.
 Copyright 2014 Russell Graphics - All rights Reserved

This Map was prepared using AutoCad Map. All Data meets or exceeds specifications outlined in the Vermont Mapping Guidelines. This Map is the sole property of the Town. Any copy, Paper or Digital, shall not be given without permission from the Town.

LEGEND OF SYMBOLS

- 7000555 Parcel ID Number
- 50000 State Dimensions
- 45010 Deed/Survey Date
- 10000 Deed Acres
- 10000 Survey Acres
- 10000 Vermont Route
- 10000 Town Rd Number
- 10000 Property Line
- 10000 Road Line
- 10000 Town Line
- 10000 Veto Easement
- 10000 River as a Property Line
- 10000 River and Pond
- 10000 Current Use
- 10000 State of Vermont
- 10000 Religious
- 10000 Empty


NORTH

0 200 600 1000
 Scale in Feet

Map Index

1	3
5	6

PROPERTY MAP OF
MORGAN
 VERMONT

APRIL 2014
 MAP **2**