

RUSSELL GRAPHICS COPYRIGHT 2015


PROPERTY MAP OF

MAXIMUS MAPPER SEMPER

MORGAN

VERMONT

TOWN OF MORGAN - ORLEANS COUNTY - VERMONT

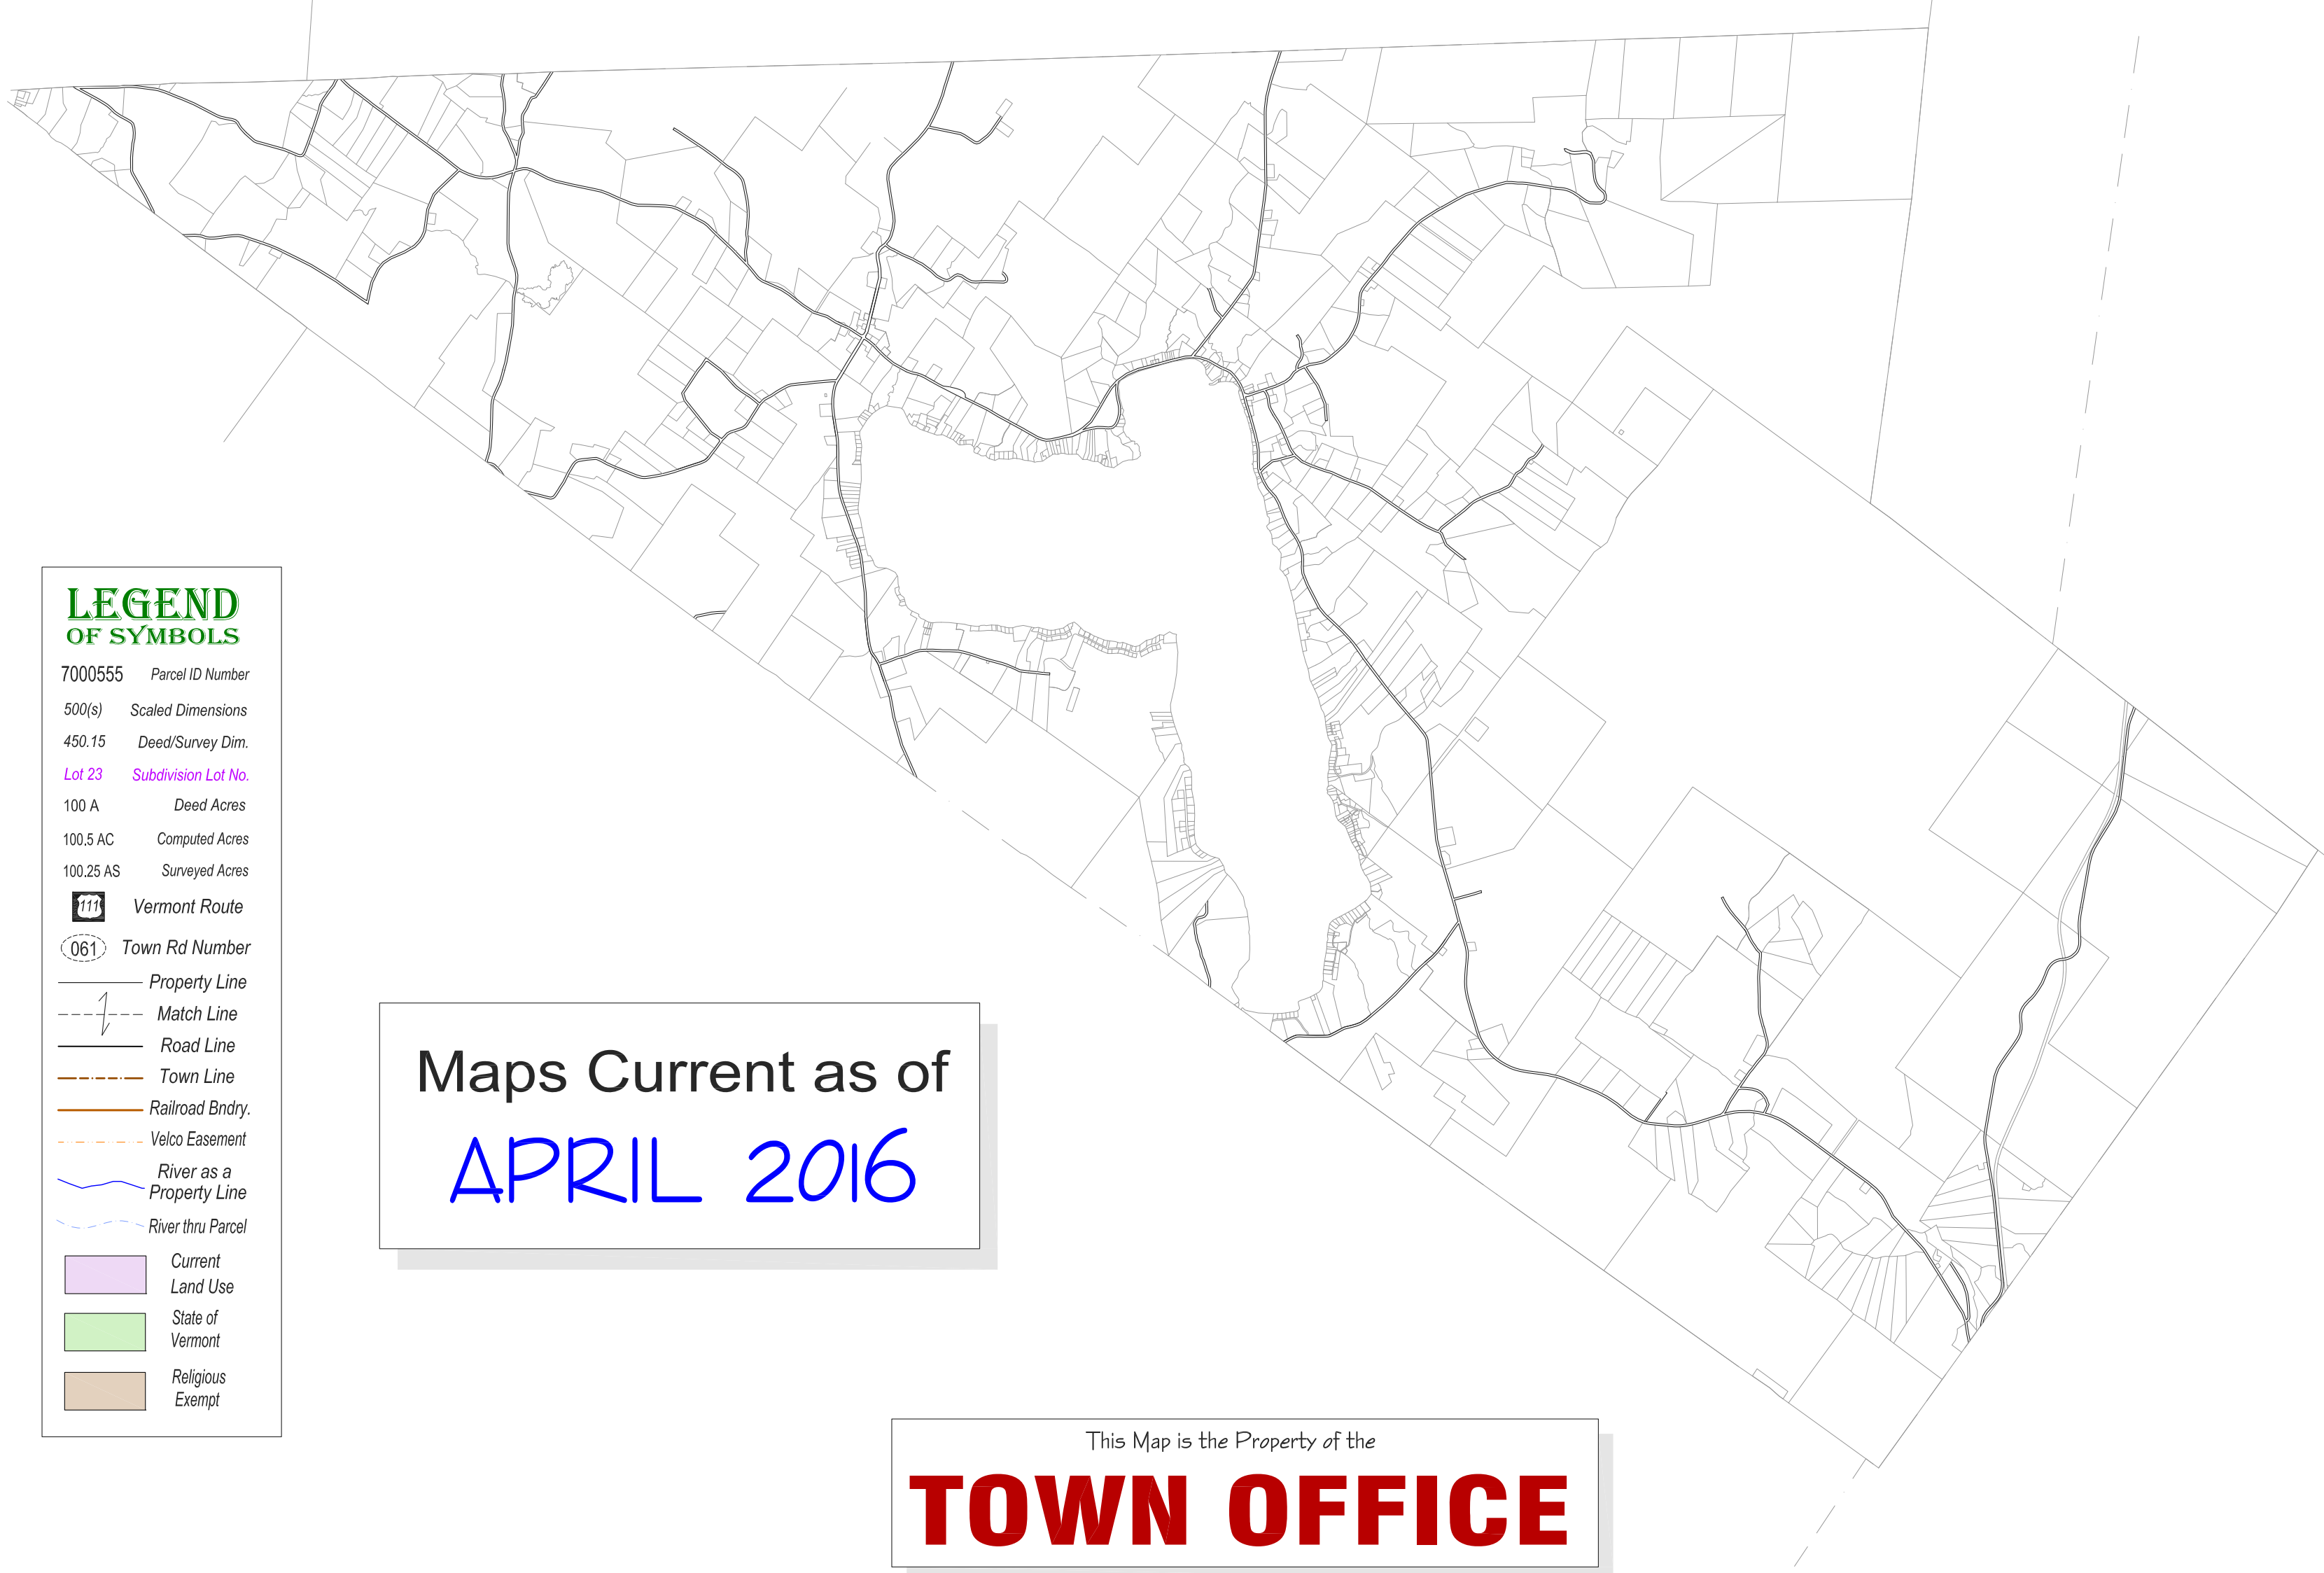

LEGEND OF SYMBOLS

7000555 Parcel ID Number

500(s) Scaled Dimensions

450.15 Deed/Survey Dim.

Lot 23 Subdivision Lot No.

100 A Deed Acres

100.5 AC Computed Acres

100.25 AS Surveyed Acres

Vermont Route

Town Rd Number

Property Line

Match Line

Road Line

Town Line

Railroad Bndry.

Velco Easement

River as a Property Line

River thru Parcel

Current Land Use

State of Vermont

Religious Exempt

Maps Current as of

APRIL 2016

This Map is the Property of the

TOWN OFFICE

www.imapvt.com

Digital Mapping Prepared By

RUSSELL GRAPHICS

2207 Lipeston Ave.
Raleigh, NC 27614
802-309-8200

This Map was prepared using AutoCad Map. All Data meets or exceeds specifications outlined in the Vermont Mapping Guidelines. This Map is the sole property of the Town. Any copy, Paper or Digital, shall not be given without permission from the Town.

THIS IS NOT A SURVEY...
This Map was prepared from Deeds & Surveys recorded in the Town Clerk's Office. The accuracy of this map is determined by the filed information. ALL INFORMATION IS SUBJECT TO CHANGE.