


HOLLAND

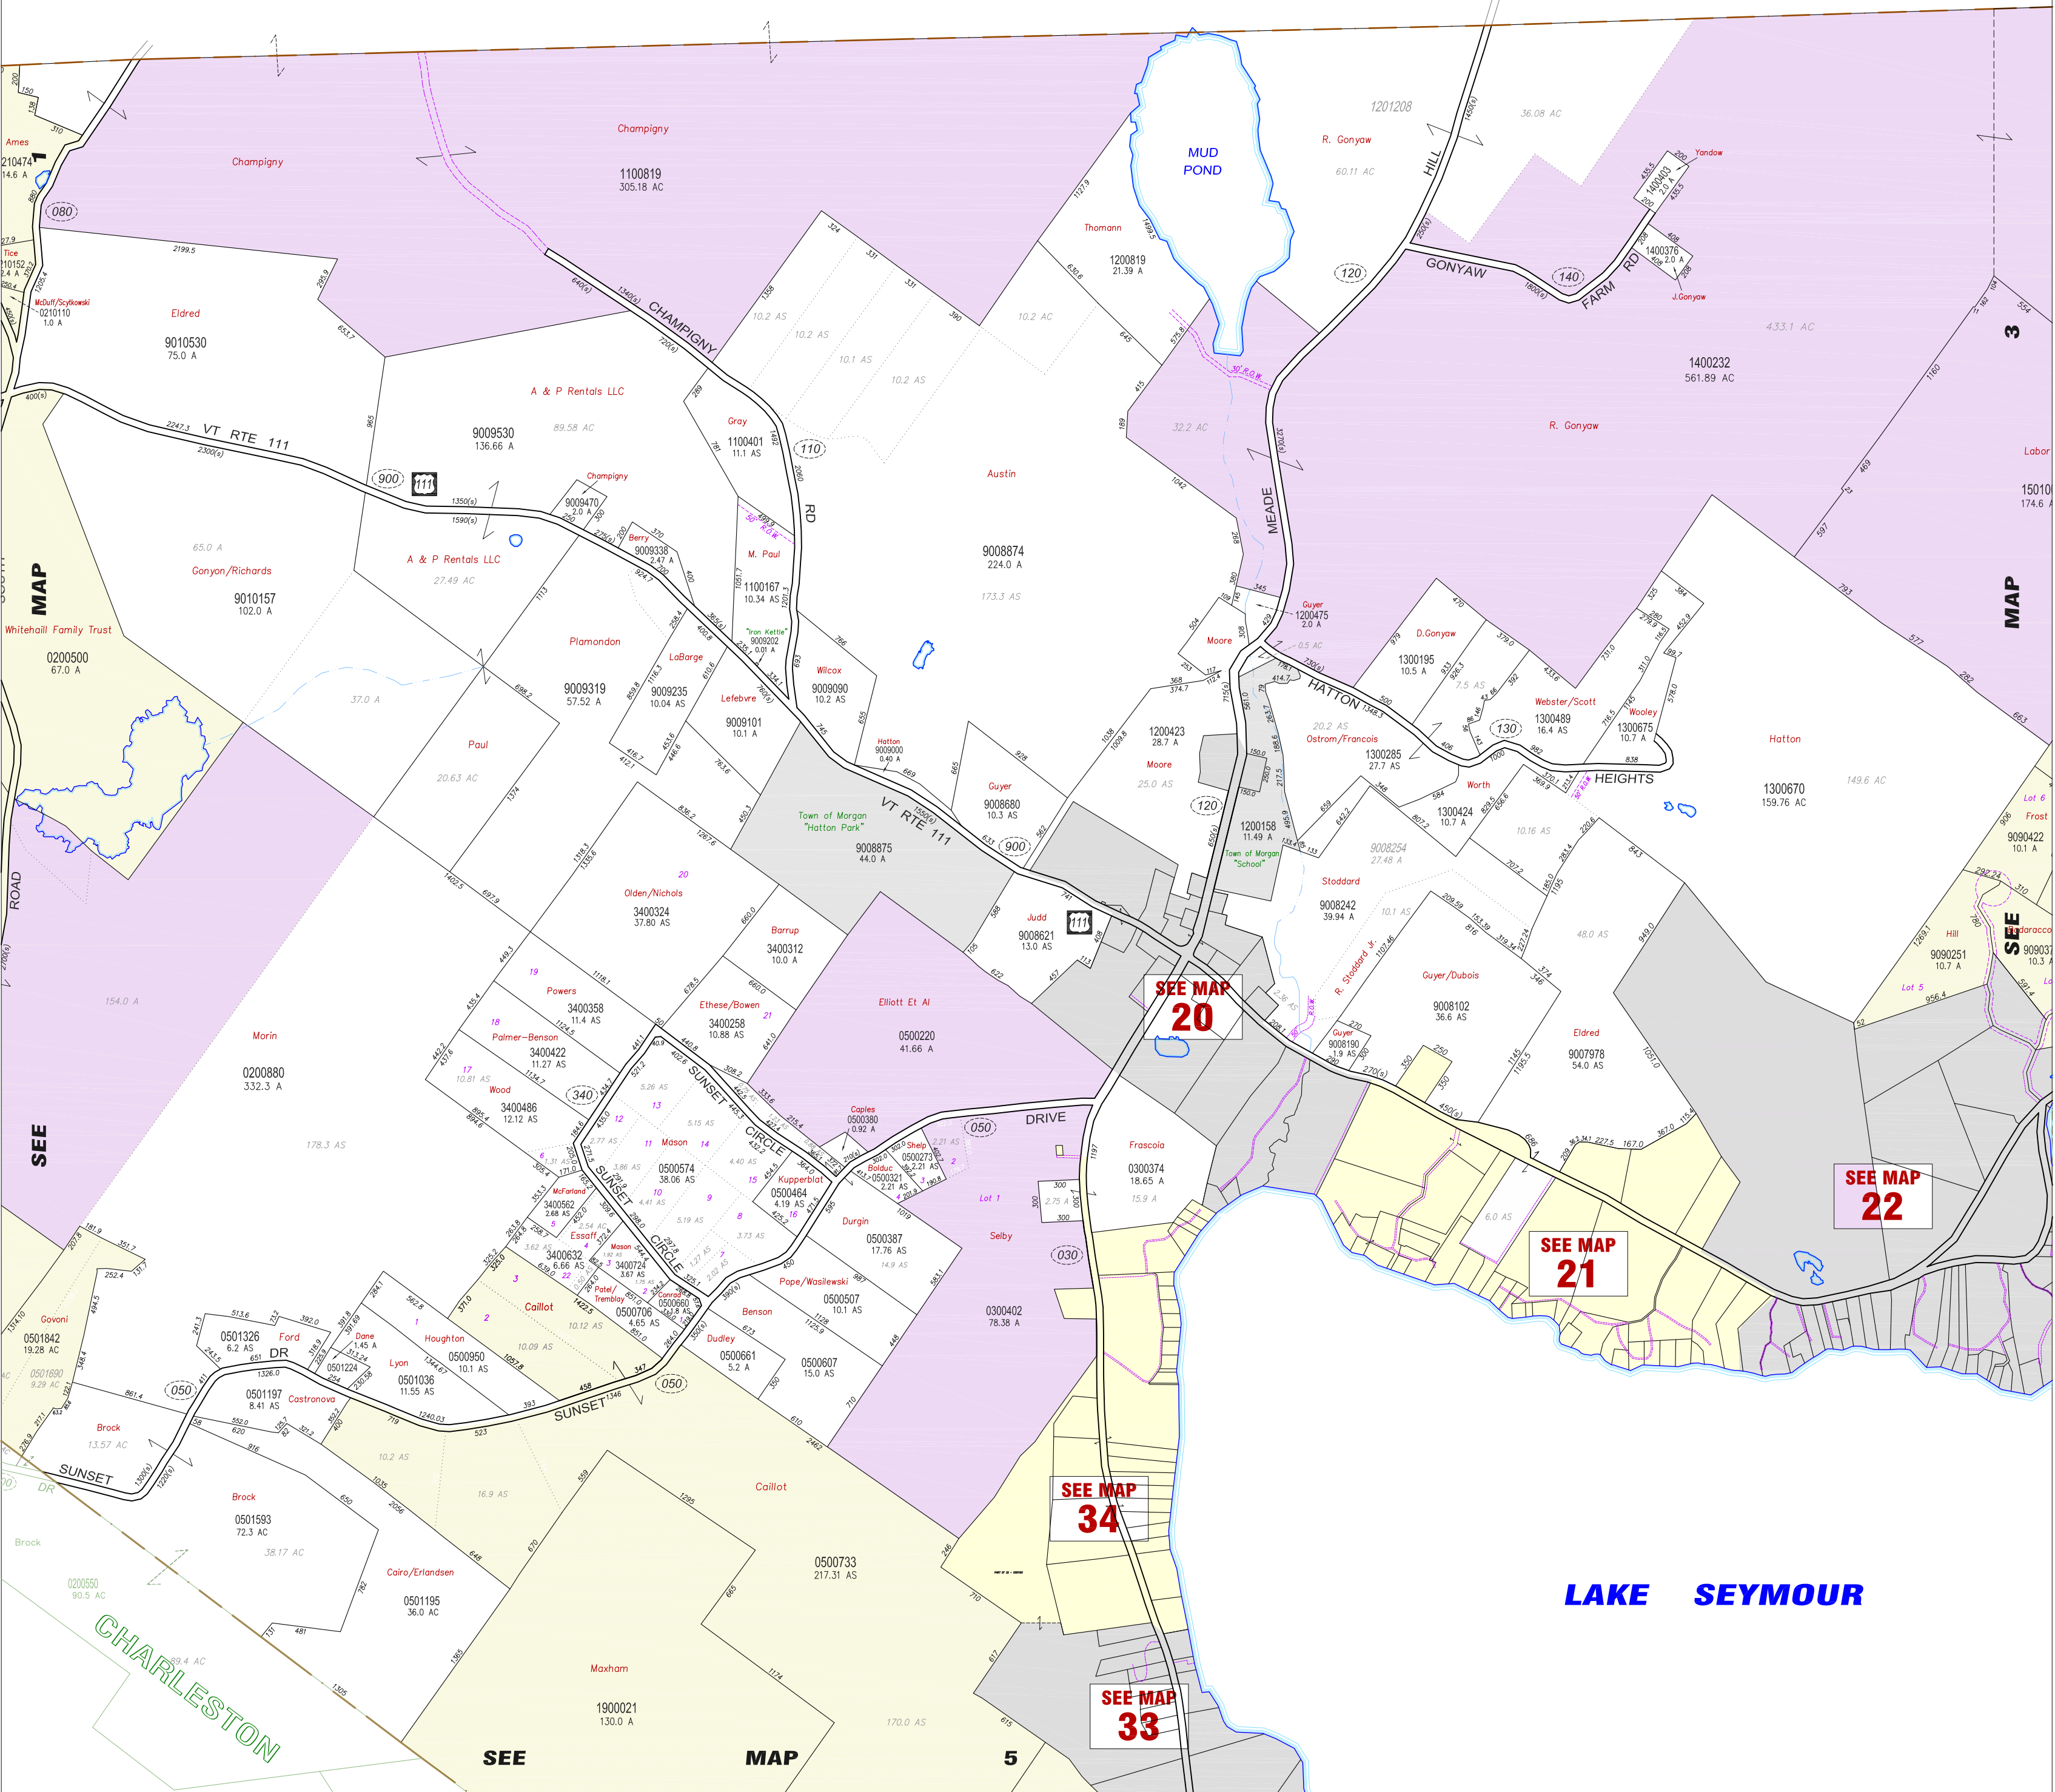

Digitally Mapping Prepared By


RUSSELL GRAPHICS

2207 Hopeton Ave.
 Raleigh, NC 27614
 802-309-8200
 www.imapvt.com

This is not a SURVEY...
 This Map was prepared from Deeds & Surveys recorded in the Town Clerk's Office. The accuracy of this map is determined by the filed information. ALL INFORMATION IS SUBJECT TO CHANGE.
 Copyright 2016 Russell Graphics - All rights Reserved

LEGEND OF SYMBOLS

- 7000555 Parcel ID Number
- 50000 Scaled Dimensions
- 45015 Drive/Survey Dim
- 10000 Dead Acres
- 10000 AC Computer Acres
- 10000 AS Surveyed Acres
- 10000 Vermont Route
- 10000 Town Rd Number
- 10000 Property Line
- 10000 Middle Line
- 10000 Town Line
- 10000 Fenced Boundary
- 10000 Veto Easement
- 10000 River as a Property Line
- 10000 River and Pond
- 10000 Current Use
- 10000 Land Use
- 10000 State of Vermont
- 10000 Religious
- 10000 Empty

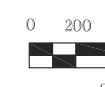
NORTH

0 200 600 1000
 Scale in Feet

Map Index

1	3
5	6

PROPERTY MAP OF
MORGAN
 VERMONT

APRIL 2016
 MAP **2**