


SEE MAP

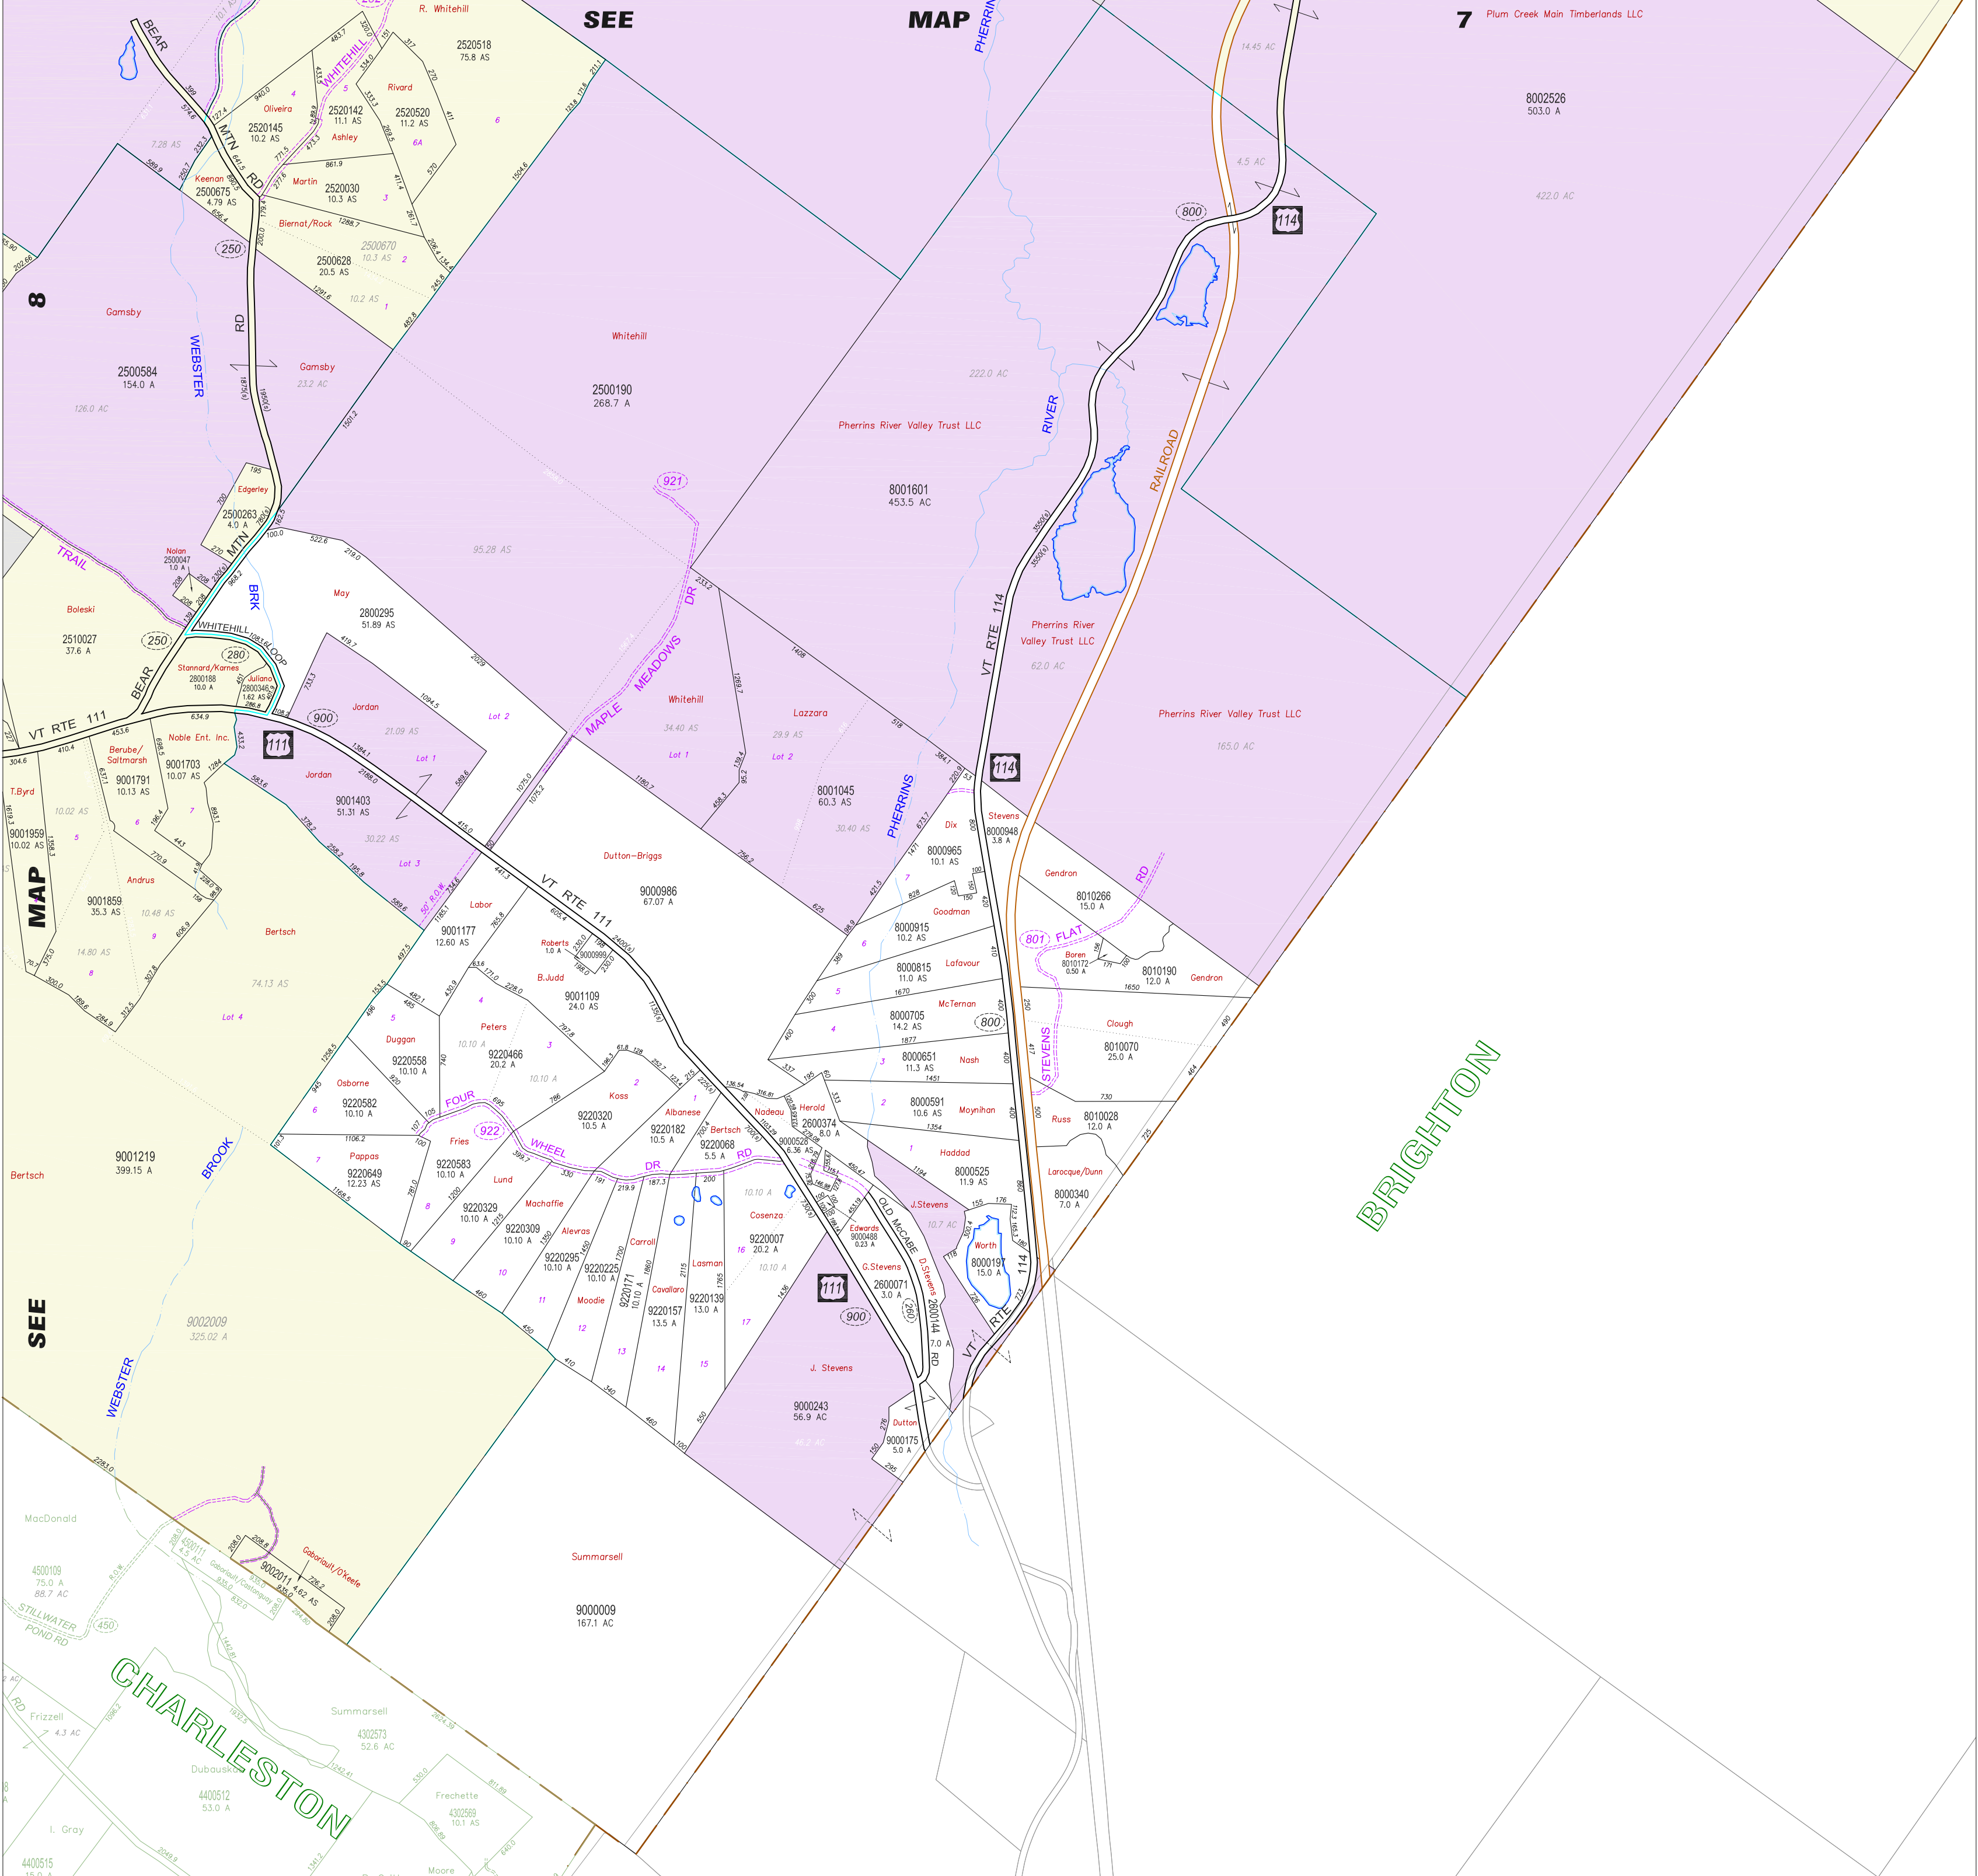

Digital Mapping Prepared By

RUSSELL GRAPHICS
 2207 Hopeton Ave.
 Raleigh, NC 27614
 802-309-8200
 www.imapvt.com

This is not a SURVEY...
 This Map was prepared from Deeds & Surveys recorded in the Town Clerk's Office. The accuracy of this map is determined by the filed information. ALL INFORMATION IS SUBJECT TO CHANGE
 Copyright 2016 Russell Graphics - All rights Reserved

This Map was prepared using AutoCad Map. All Data meets or exceeds specifications outlined in the Vermont Mapping Guidelines. This Map is the sole property of the Town. Any copy, Paper or Digital, shall not be given without permission from the Town.

LEGEND OF SYMBOLS

- 7000565 Parcel ID Number
- 50000 Scaled Dimensions
- 40015 Deed/Survey Dim
- 40020 Subdivision Lot No
- 100 A Deed Acres
- 100 B AC Computed Acres
- 100 C AS Surveyed Acres
- 100 D AS Vermont Roads
- 100 E Town Rd Number
- 100 F Property Line
- 100 G Railroad
- 100 H Railroad Body
- 100 I Veto Easement
- 100 J River as a Property Line
- 100 K River that Pool
- 100 L Land in Current Use
- 100 M State of Vermont
- 100 N Religious
- 100 O Empty

NORTH

Scale in Feet

Map Index

6	7
8	

PROPERTY MAP OF
MORGAN
 VERMONT